


Frost-resistant concrete slabs
 Crushed gravel bedding
 FL 150 filter layer
 SedumDrain® 25 water reservoir & drainage layer with gravel infill
 SL-I 125 inverted roof filter layer
 Insulation
 Root-resistant waterproofing
 Structural deck

PS-B 5 paving spacer

TG-F 300 terrace drain grille

DC-F GS 50 drainage channel

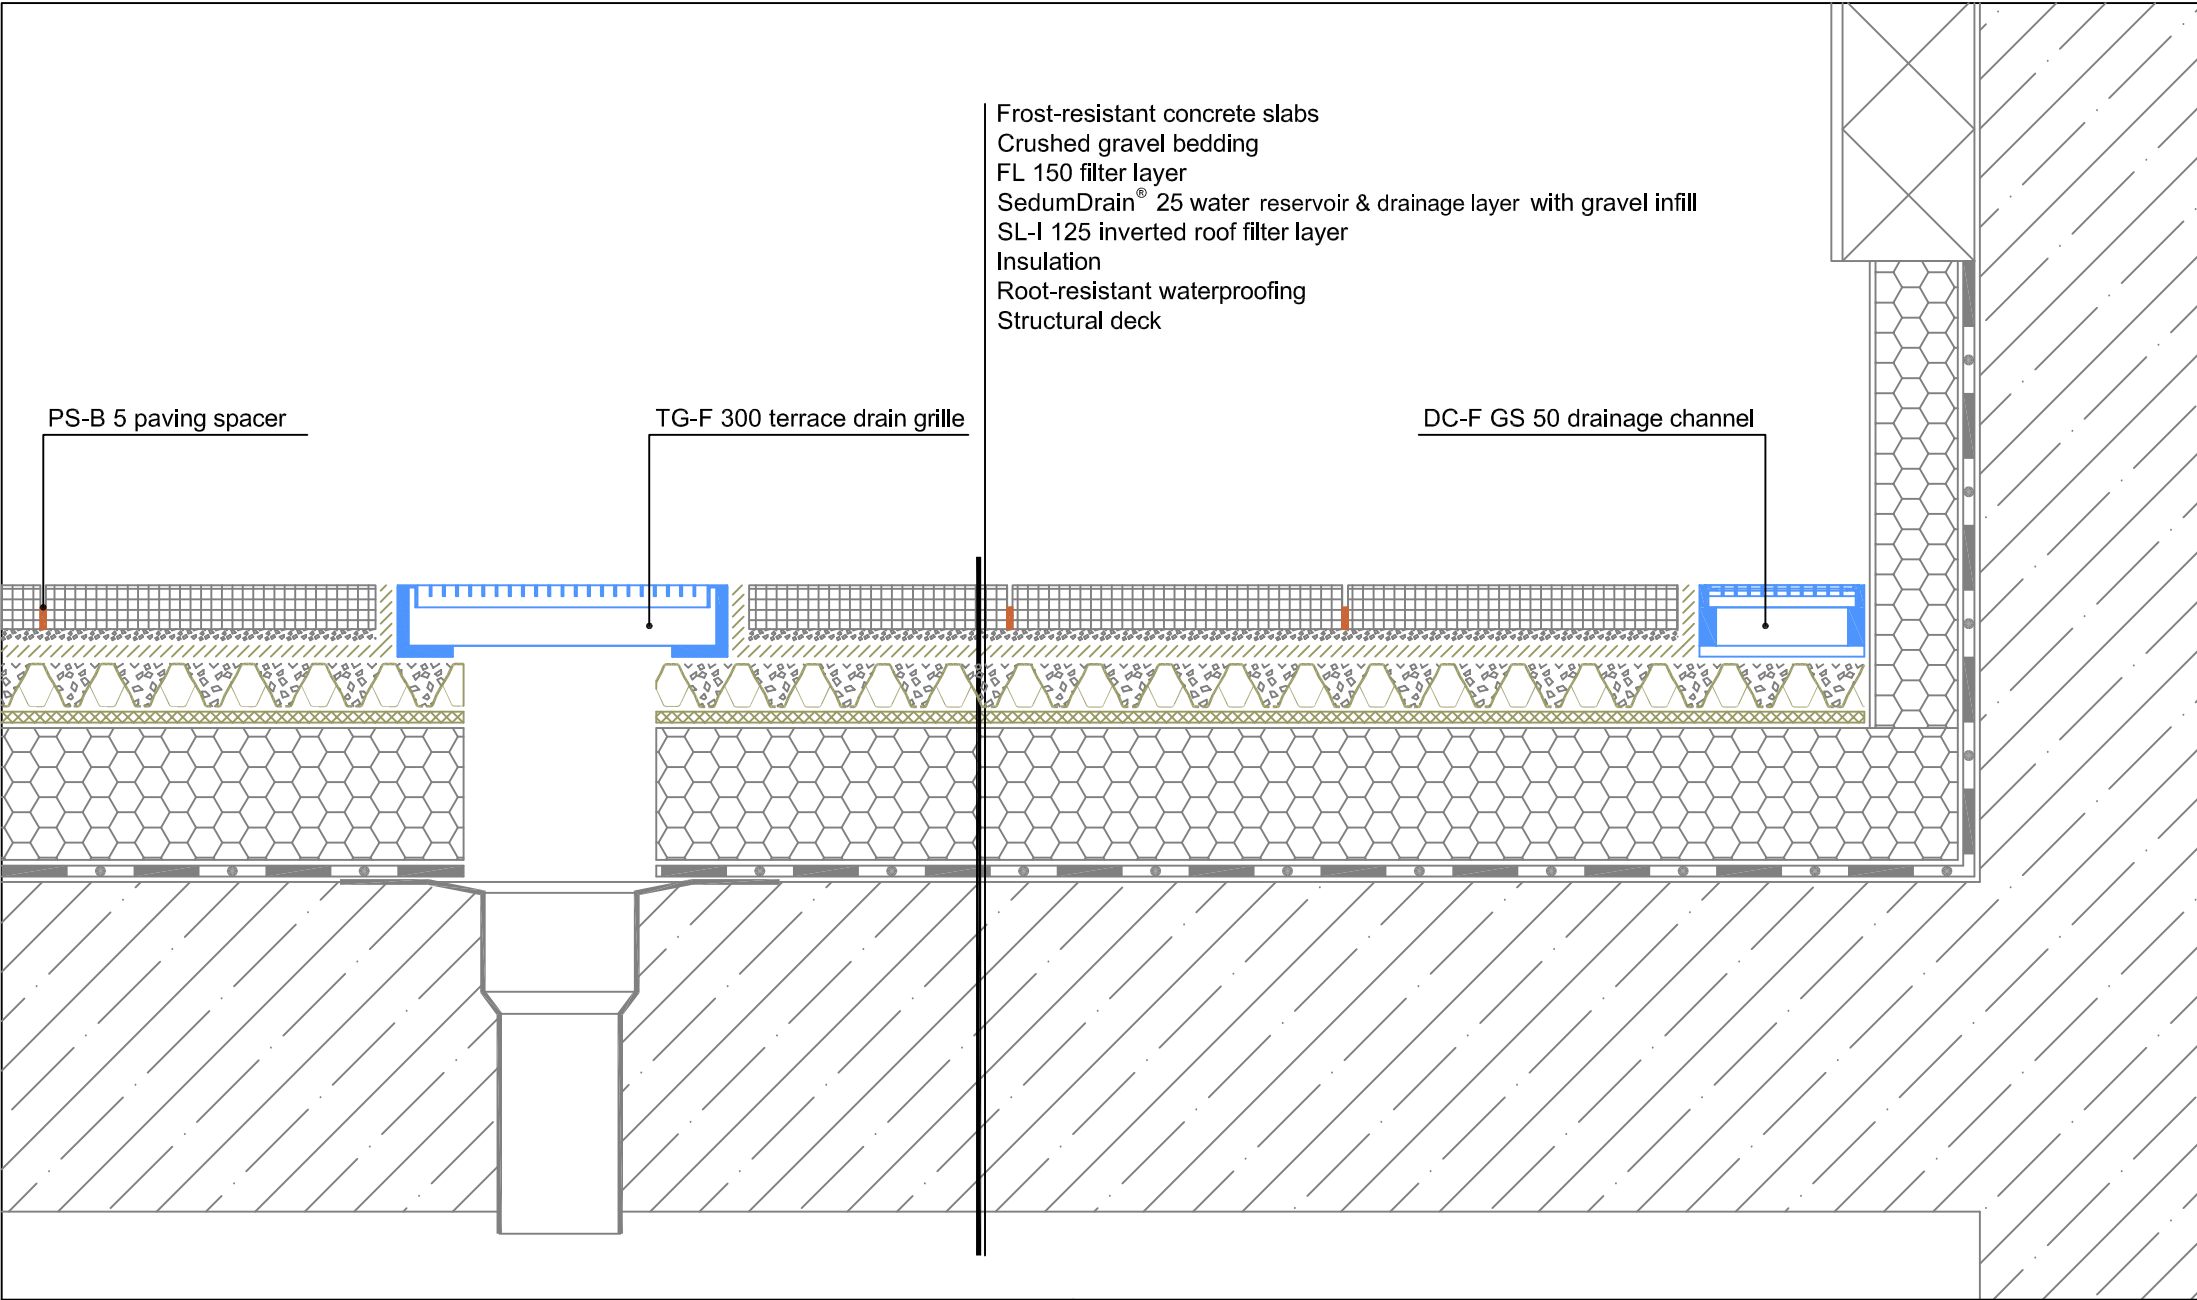

JUNCTION

NAME: *Wall connection*
DC-F Drainage channel

DATE: **01.02.2013**

