


Carefully selected vegetation  
SDS extensive substrate  
FL 150 filter layer  
SedumDrain® 25 water reservoir & drainage layer  
PL 300 protection layer  
Root-resistant waterproofing  
Insulation  
Vapour control layer  
Structural deck

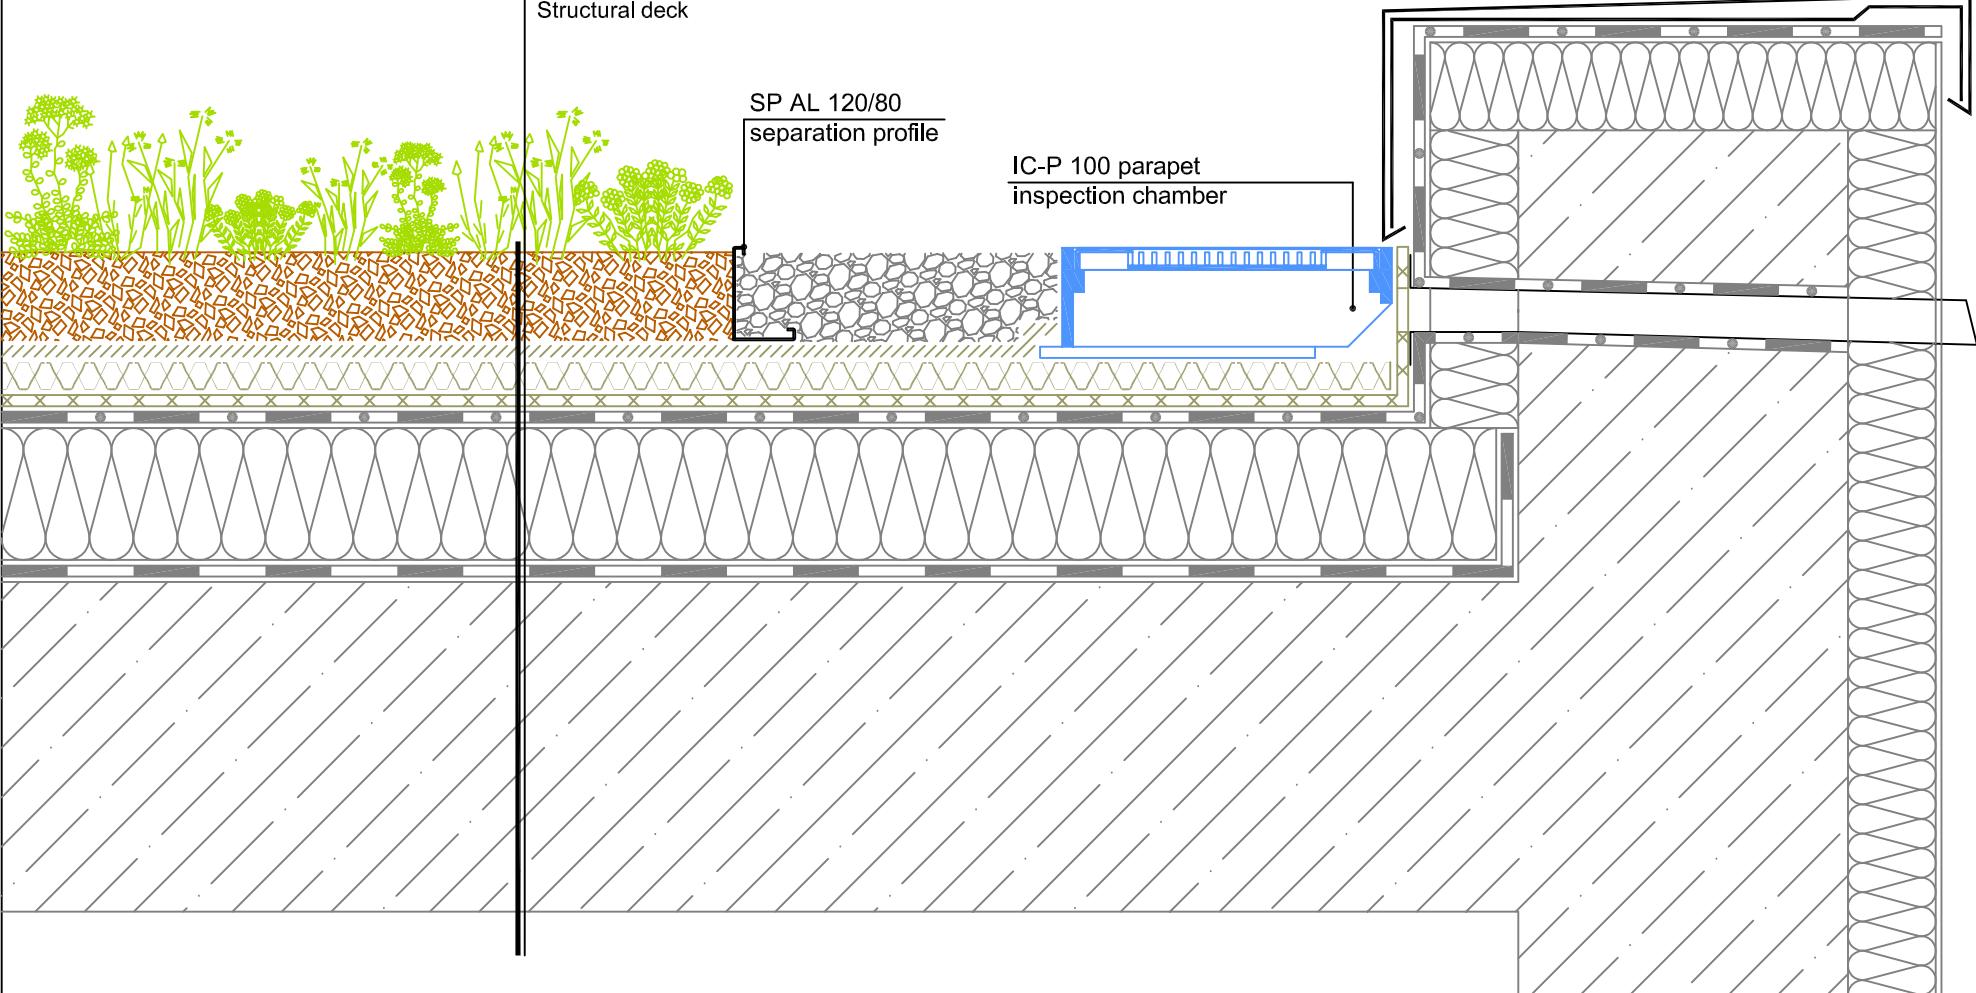

#### JUNCTION

NAME:	<b><i>Parapet with water spout IC-P Parapet inspection chamber</i></b>
DATE:	01.02.2013

