


Carefully selected vegetation
 TDS semi-intensive substrate
 FL 200 filter layer
 SedumDrain® 25 water reservoir & drainage layer with gravel infill
 PL 500 protection layer
 Root-resistant waterproofing
 Insulation
 Vapour control layer
 Structural deck

SP-C AL 120/80 separation
 corner profile

IC-S 300 inspection chamber

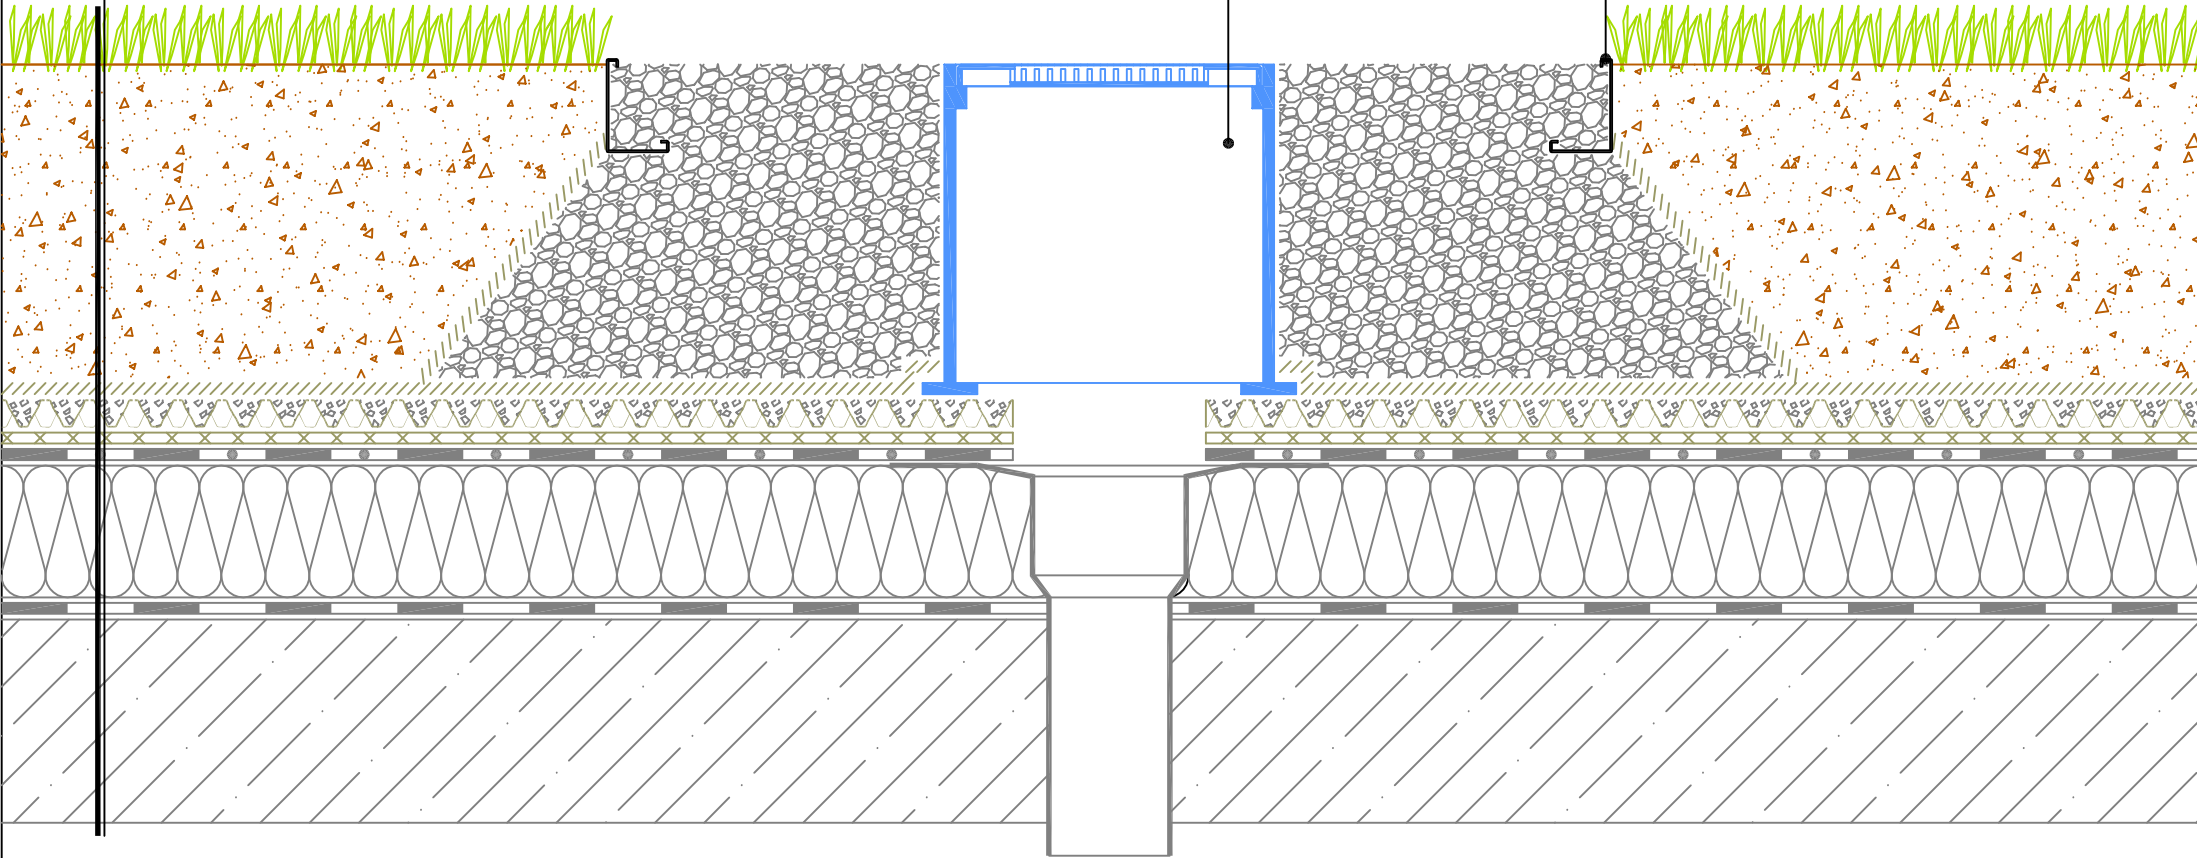

JUNCTION

NAME: **Semi-intensive green roof outlet
 IC-S Inspection chamber**

DATE: **01.02.2013**

