


- Frost-resistant concrete slabs
- Crushed gravel bedding
- FL 150 filter layer
- SedumDrain® 25 water reservoir & drainage layer with gravel infill
- FL-I 125 inverted roof filter layer
- Insulation
- Root-resistant waterproofing
- Structural deck

TG-A 300 terrace drain grille

PS-B 5 paving spacer

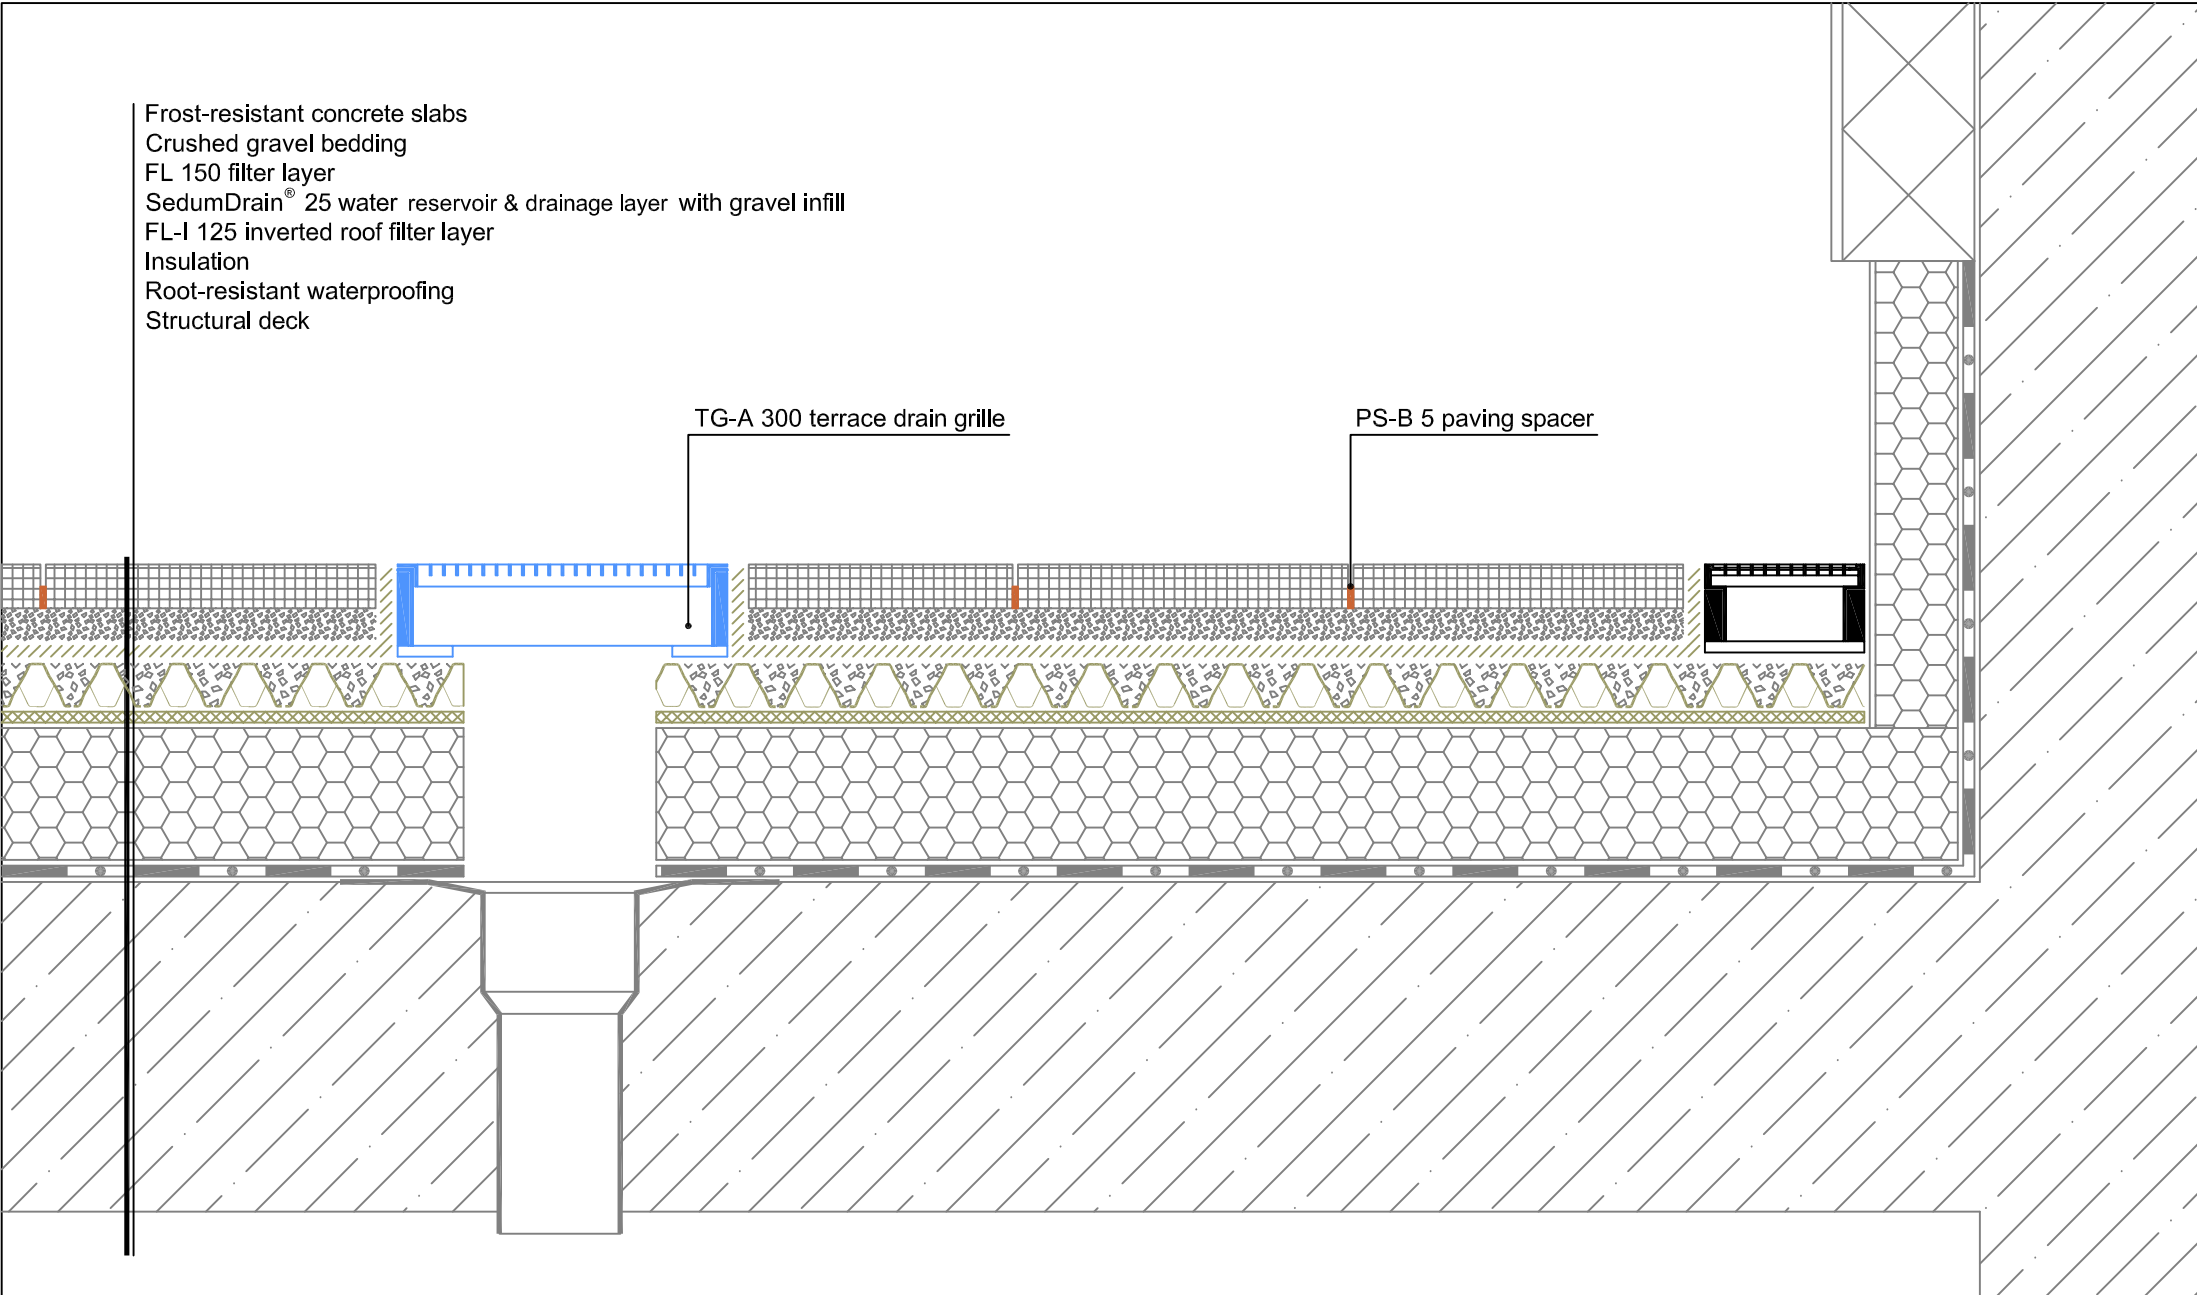

JUNCTION

NAME:	Roof terrace with outlet TG-A Adjustable height terrace grille
DATE:	01.02.2013

ArchiGreen[®]
www.archigreenltd.com

