


- Frost-resistant concrete slabs
- Crushed gravel bedding
- FL 150 filter layer
- SedumDrain® 25 water reservoir & drainage layer with gravel infill
- SL-I 125 inverted roof filter layer
- Insulation
- Root-resistant waterproofing
- Structural deck

TG-F 300 terrace drain grille

PS-B 5 paving spacer

DC-F GS 50 drainage channel

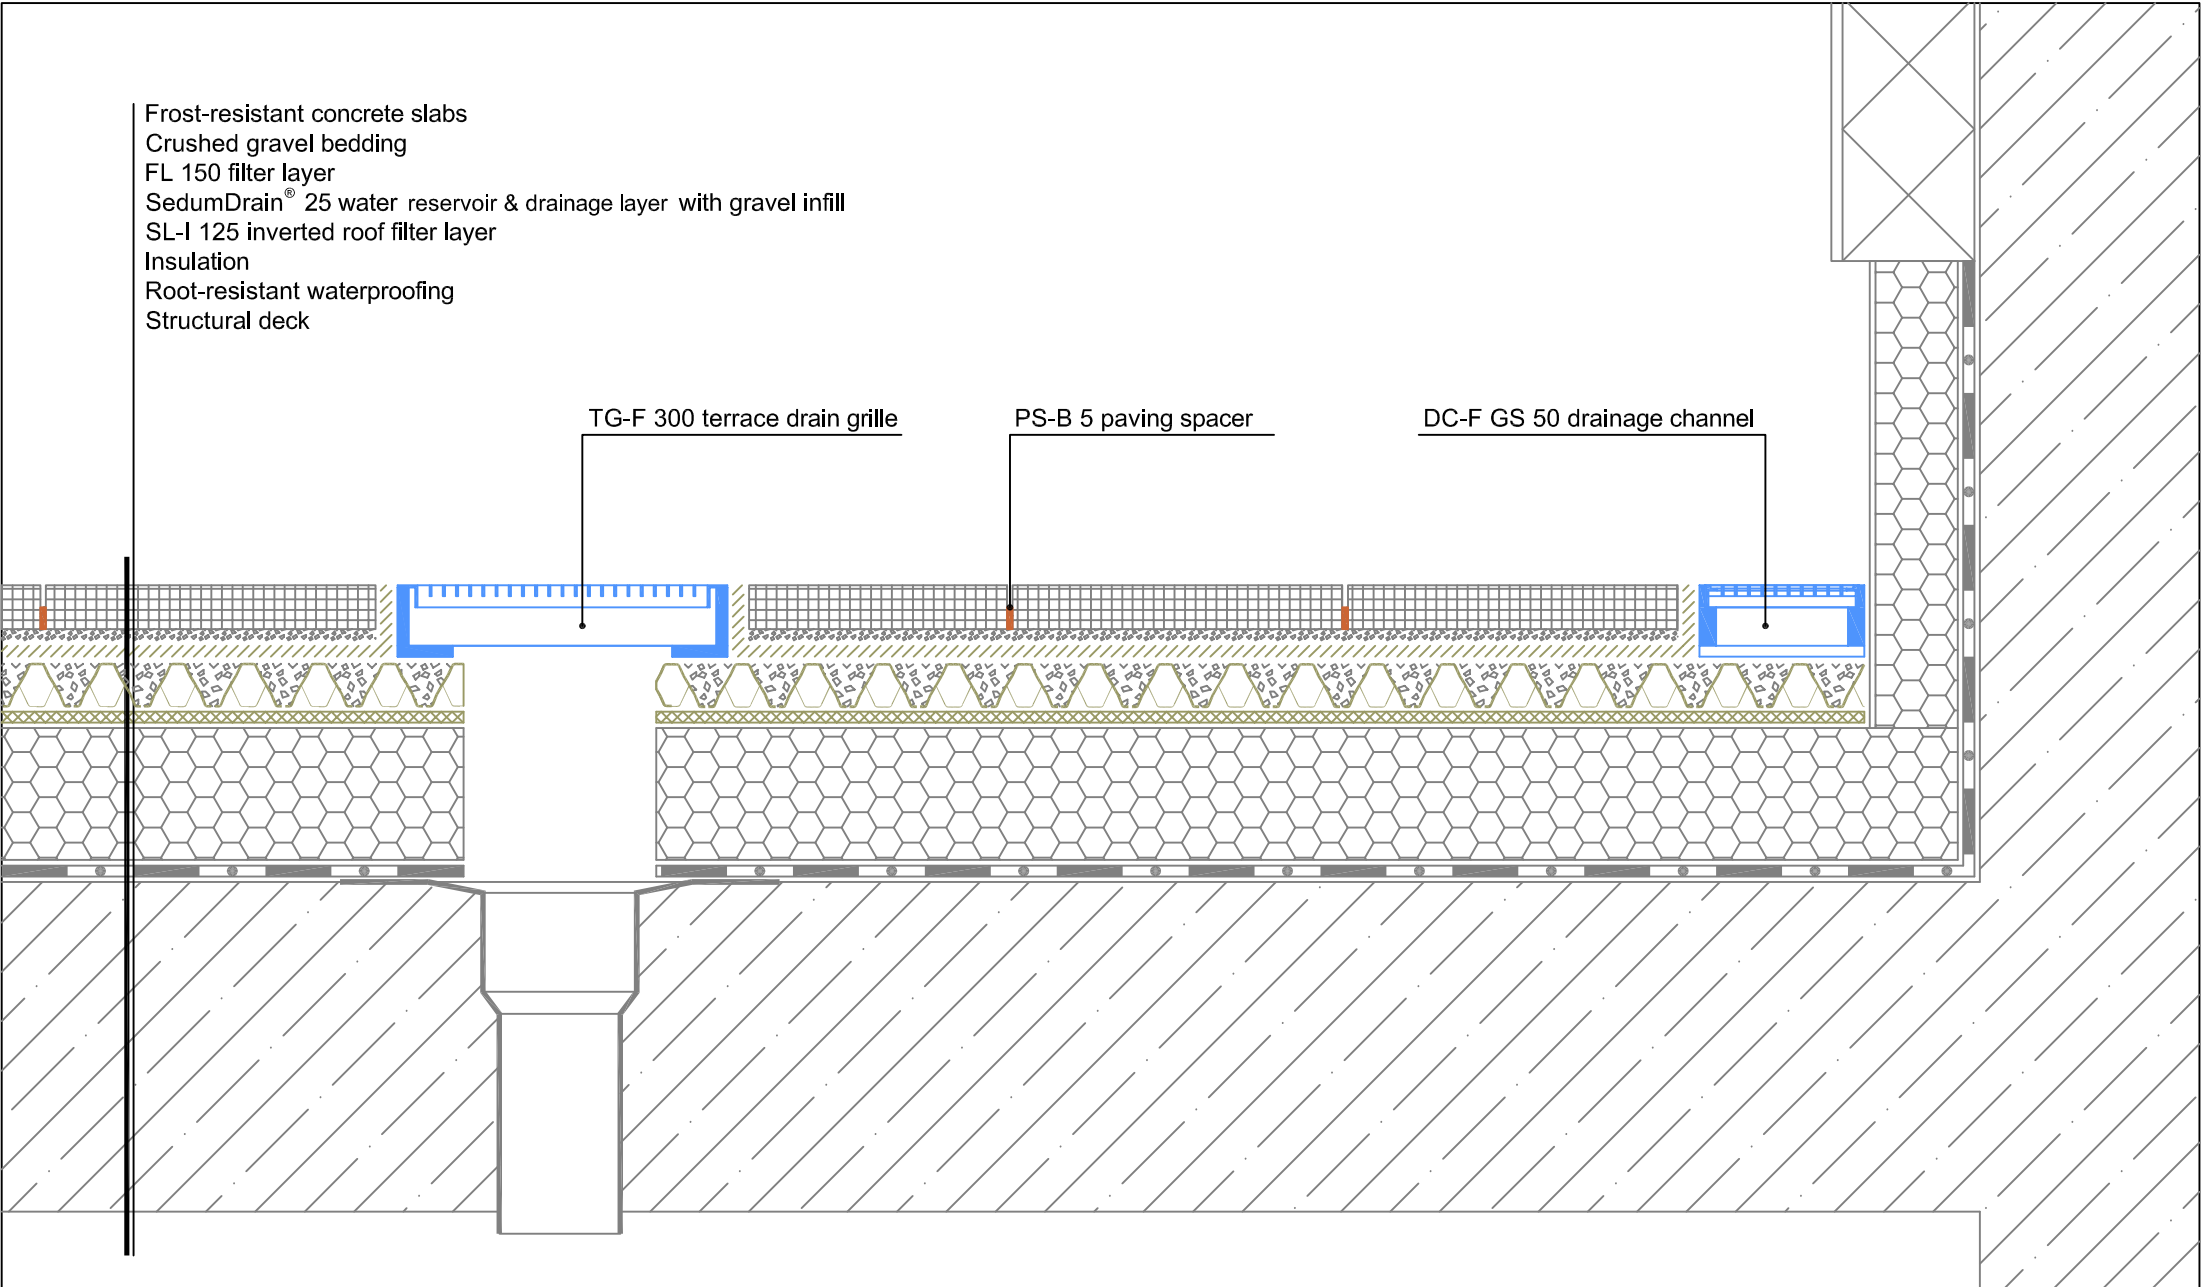

JUNCTION

NAME:	<b>Roof terrace with outlet TG-F Fixed height terrace grille</b>
DATE:	<b>01.02.2013</b>

**ArchiGreen**<sup>®</sup>  
www.archigreenltd.com

