


TP 5 terrace pedestal

- Frost-resistant concrete slabs
- SedumDrain® 25 water reservoir & drainage layer with gravel infill
- SL-I 125 inverted roof filter layer
- Insulation
- Root-resistant waterproofing
- Structural deck

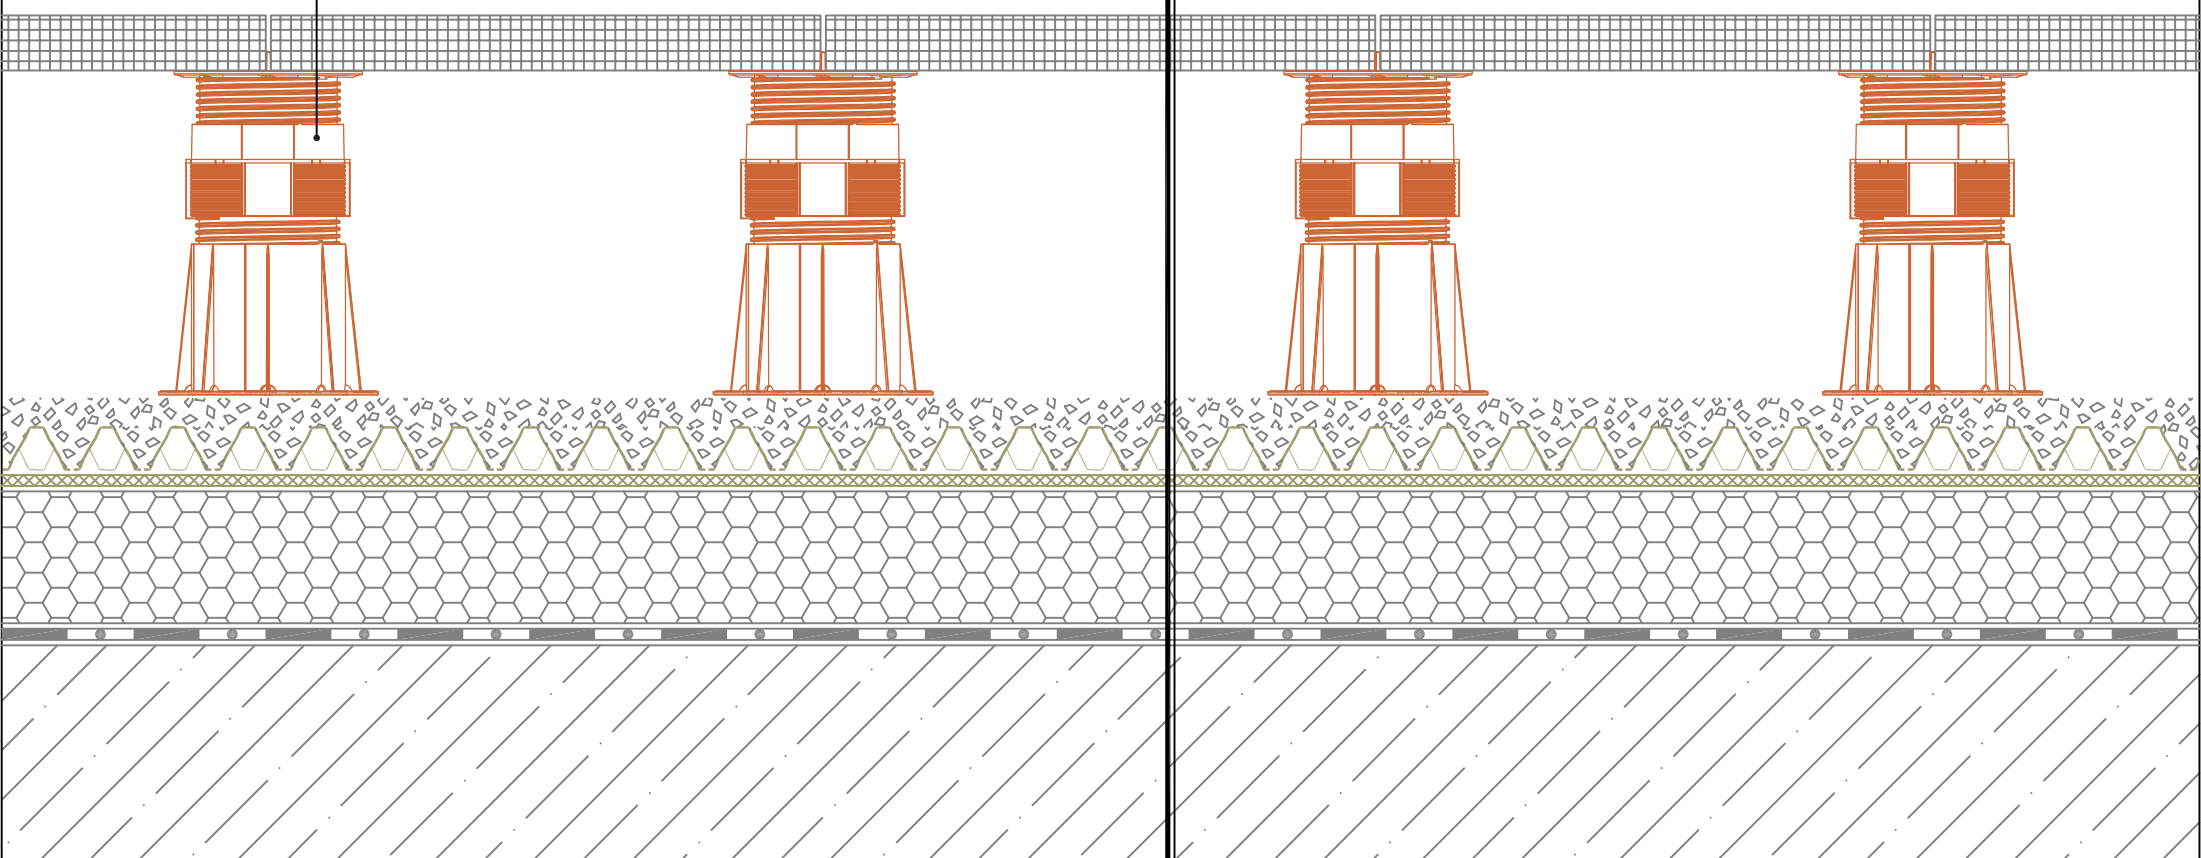

JUNCTION

NAME:	<i>Raised floor roof terrace TP Terrace pedestal</i>
DATE:	<i>01.02.2013</i>



ArchiGreen[®]
www.archigreenltd.com

